


CONCEPT GRAPHICS SCHEDULE


- ART AREA
Takeoff: 294 sf
- CONCRETE
Takeoff: 1,609 sf
- ASPHALT PATH
Takeoff: 9,779 sf
- FENCE
Takeoff: 1,598 lf
- INFORMATIONAL SIGN
Takeoff: 1

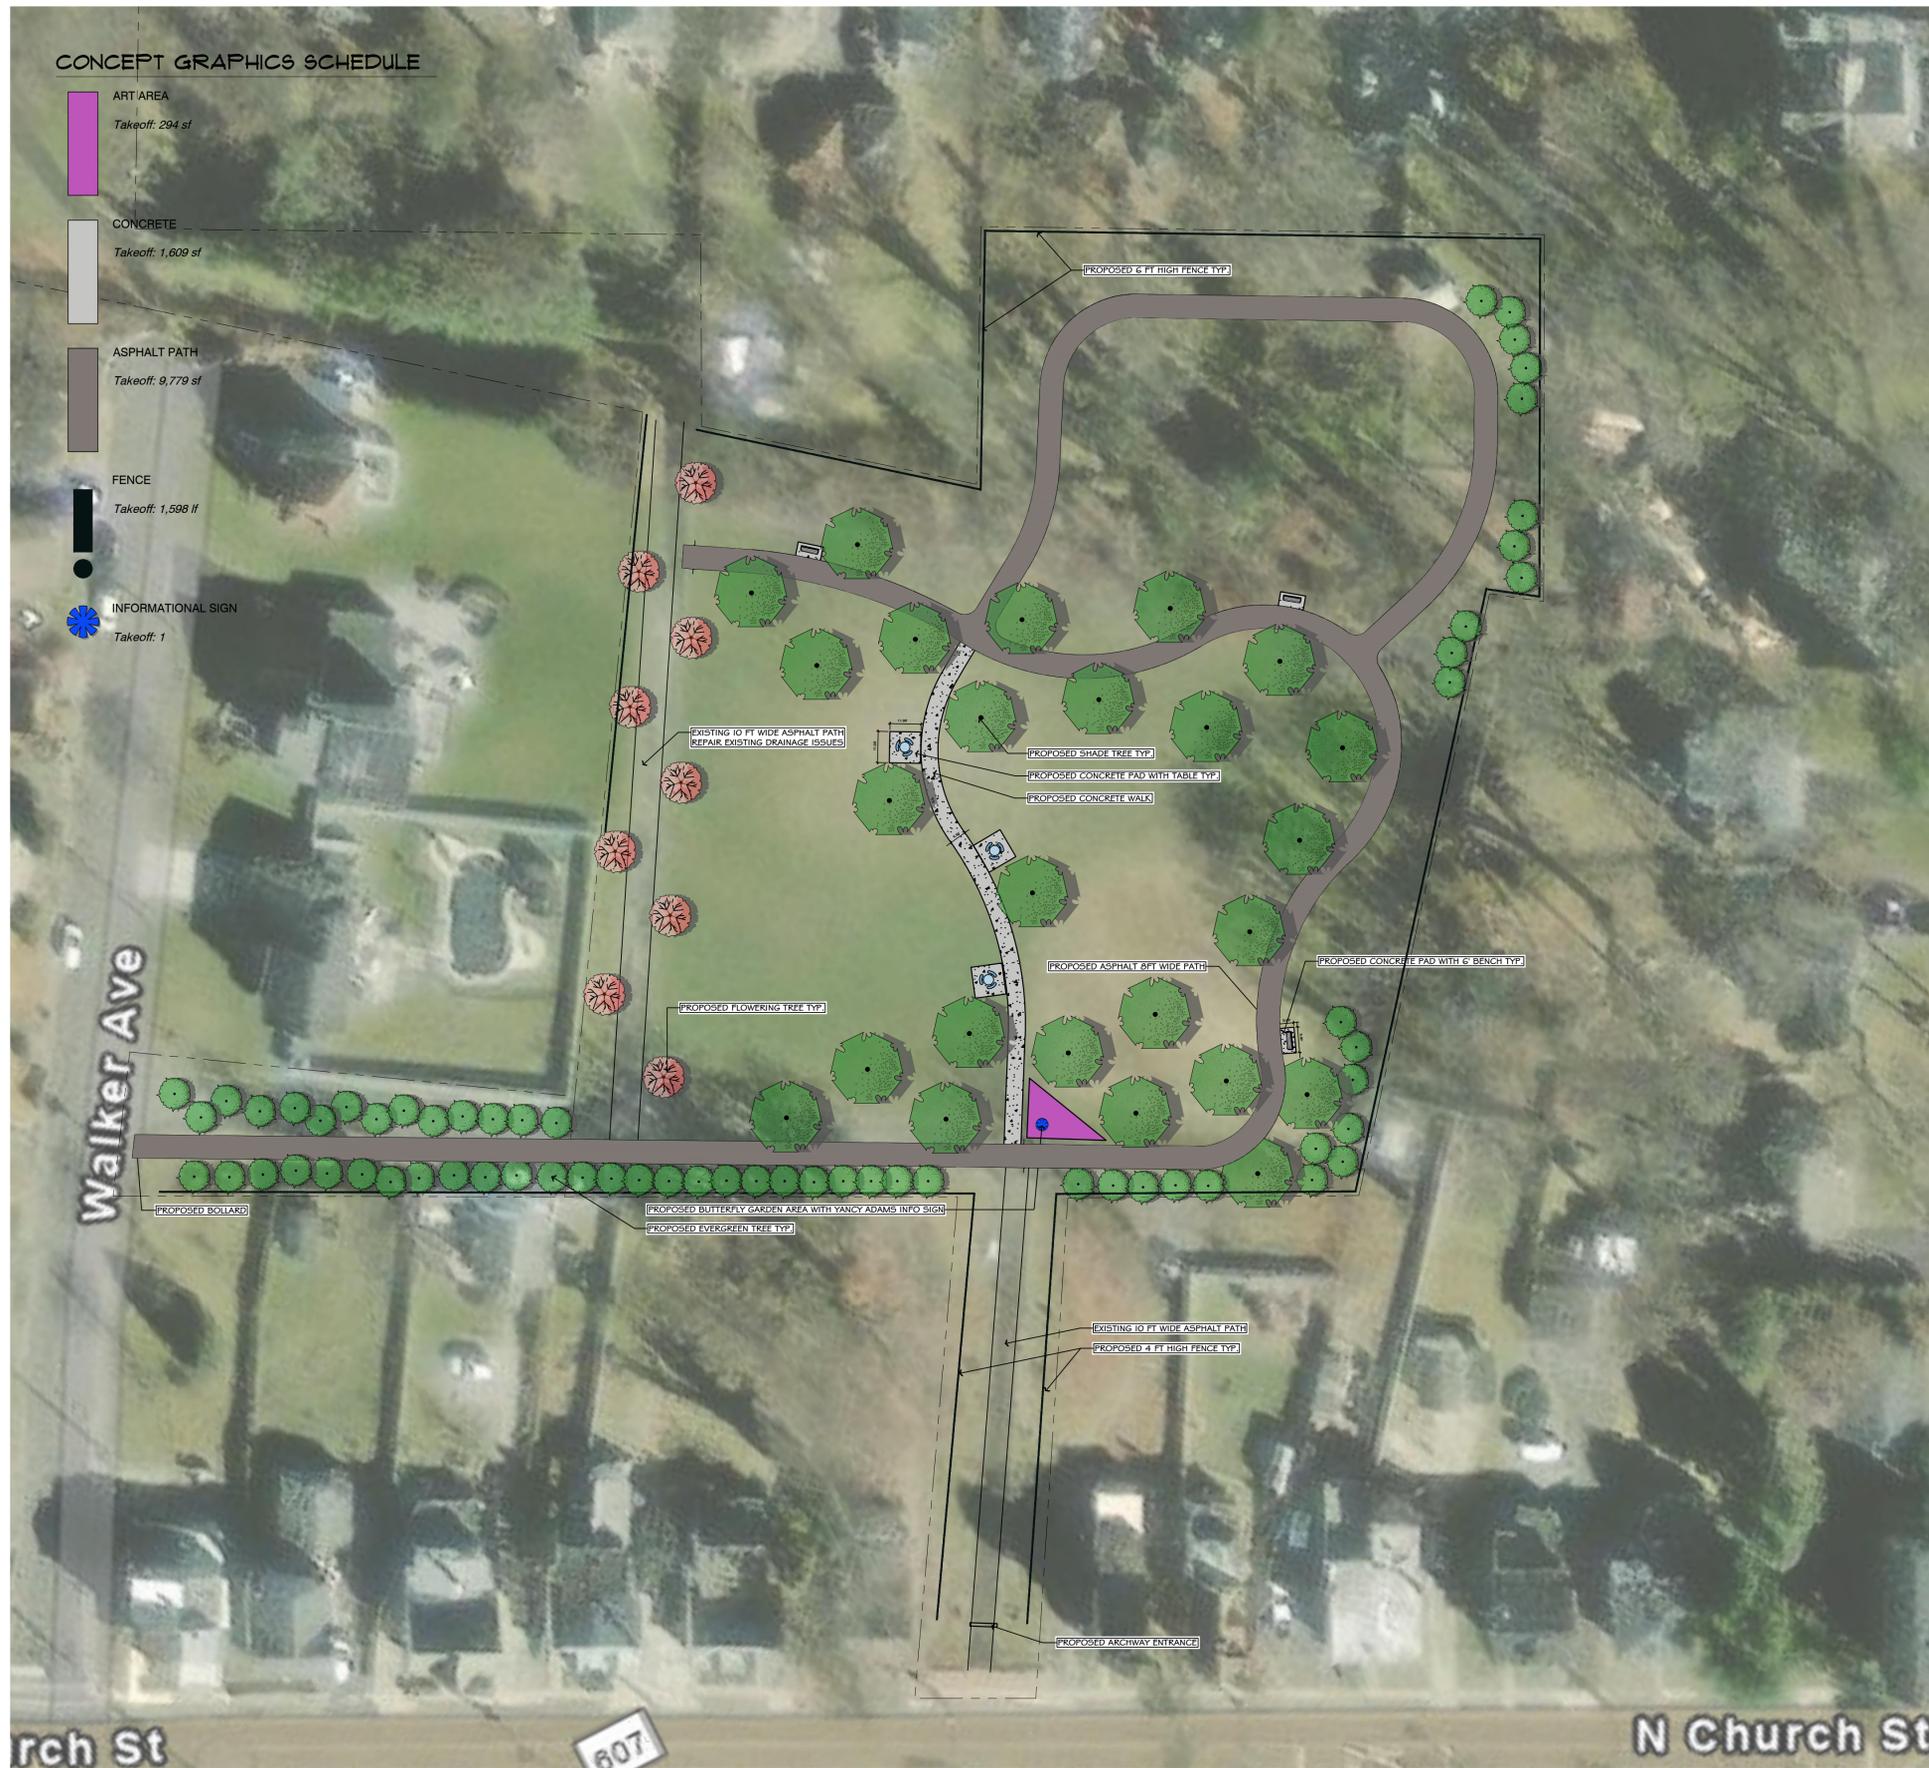

CONCEPT PLAN

SCALE: 1" = 30'

GRAPHIC SCALE

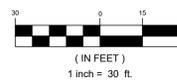

ENTRANCE ARCHWAY SIGN



BUTTERFLY GARDEN W/ SIGN



PICNIC GROVE AREA



REMINGTON & VERNICK ENGINEERS
2059 SPRINGDALE ROAD
CHERRY HILL, NJ 08003
(856) 795-9595, FAX (856) 795-1882
WEB ADDRESS : RVE.COM
Certification of Authorization: 24 GA 28003300
Excellence • Innovation • Service

PLANS WHICH DO NOT BEAR AN EMBOSSED SEAL ARE NOT VALID.

ALL DOCUMENTS PREPARED BY REMINGTON & VERNICK ENGINEERS AND AFFILIATES ARE INSTRUMENTS OF SERVICE IN RESPECT OF THE PROJECT. THEY ARE NOT INTENDED OR REPRESENTED TO BE SUITABLE FOR REUSE BY OWNER OR OTHERS ON EXTENSIONS OF THE PROJECT OR ON ANY OTHER PROJECT. ANY REUSE WITHOUT WRITTEN VERIFICATION OR ADAPTATION BY REMINGTON & VERNICK ENGINEERS AND AFFILIATES FOR THE SPECIFIC PURPOSE INTENDED WILL BE AT OWNERS SOLE RISK AND WITHOUT LIABILITY OR LEGAL EXPOSURE TO REMINGTON & VERNICK ENGINEERS AND AFFILIATES. AND OWNER SHALL INDEMNIFY AND HOLD HARMLESS REMINGTON & VERNICK ENGINEERS AND AFFILIATES FROM ALL CLAIMS, DAMAGES, LOSSES AND EXPENSES ARISING OUT OF OR RESULTING THEREFROM.

NO.	REVISION	DATE	BY	CHKD

CONCEPT PLAN

TOWNSHIP OF MOORESTOWN
YANCY ADAMS PARK

MOORESTOWN TOWNSHIP BURLINGTON COUNTY NEW JERSEY

DRAWN BY:	DESIGN BY:	CHECKED BY:	SCALE:
JRM	JRM	JH	AS NOTED
DATE:	12/12/23		
JOB No.:	03221133		
1		of 1	