



- ENVIRONMENTAL NOTES:**
1. THERE ARE NO TREES PROPOSED TO BE REMOVED
 2. THERE ARE NO STREAMS, RIVERS, WATERODIES, OR ASSOCIATED BUFFERS LOCATED AT THE SITE.
 3. THERE ARE NO TIDELANDS LOCATED AT THE SITE.
 4. THERE ARE NO FLOODPLAIN LOCATED AT THE SITE.
 5. THERE ARE NO COASTAL WETLANDS LOCATED AT THE SITE.

Pennoni
 NJ COA: 040803300
PENNONI ASSOCIATES INC.
 515 Grove Street, Suite 1B
 Moorestown, NJ 08057
 T 856-547-1200 F 856-547-8174

ALL DIMENSIONS MUST BE VERIFIED BY CONTRACTOR
 DISCREPANCIES BEFORE PROCEEDING WITH WORK

LOCATION MAP
 FULL THROTTLE INCLUSIVE PLAYGROUND
 WESLEY BISHOP PARK PLAYGROUND 1248 NORTH CHURCH STREET, BLOCK 502, LOT 5
 TOWNSHIP OF MOORESTOWN, BURLINGTON COUNTY, NEW JERSEY

MOORESTOWN TOWNSHIP
 111 WEST SECOND STREET
 MOORESTOWN, NJ 08057


NO.	DATE	REVISIONS	BY

PROJECT: MRSTX24022
 DATE: 2024-1-10
 DRAWING SCALE: 1"=20'
 DRAWN BY: GP
 APPROVED BY: KS

CM1001
 SHEET 1 OF 2

C:\Users\jgibson\OneDrive\Documents\Projects\2024\Full Throttle Inclusive Playground\CM1001.dwg
 PLOT DATE: 2/23/24 10:46 AM By: jgibson
 PLOT SCALE: 1"=20'



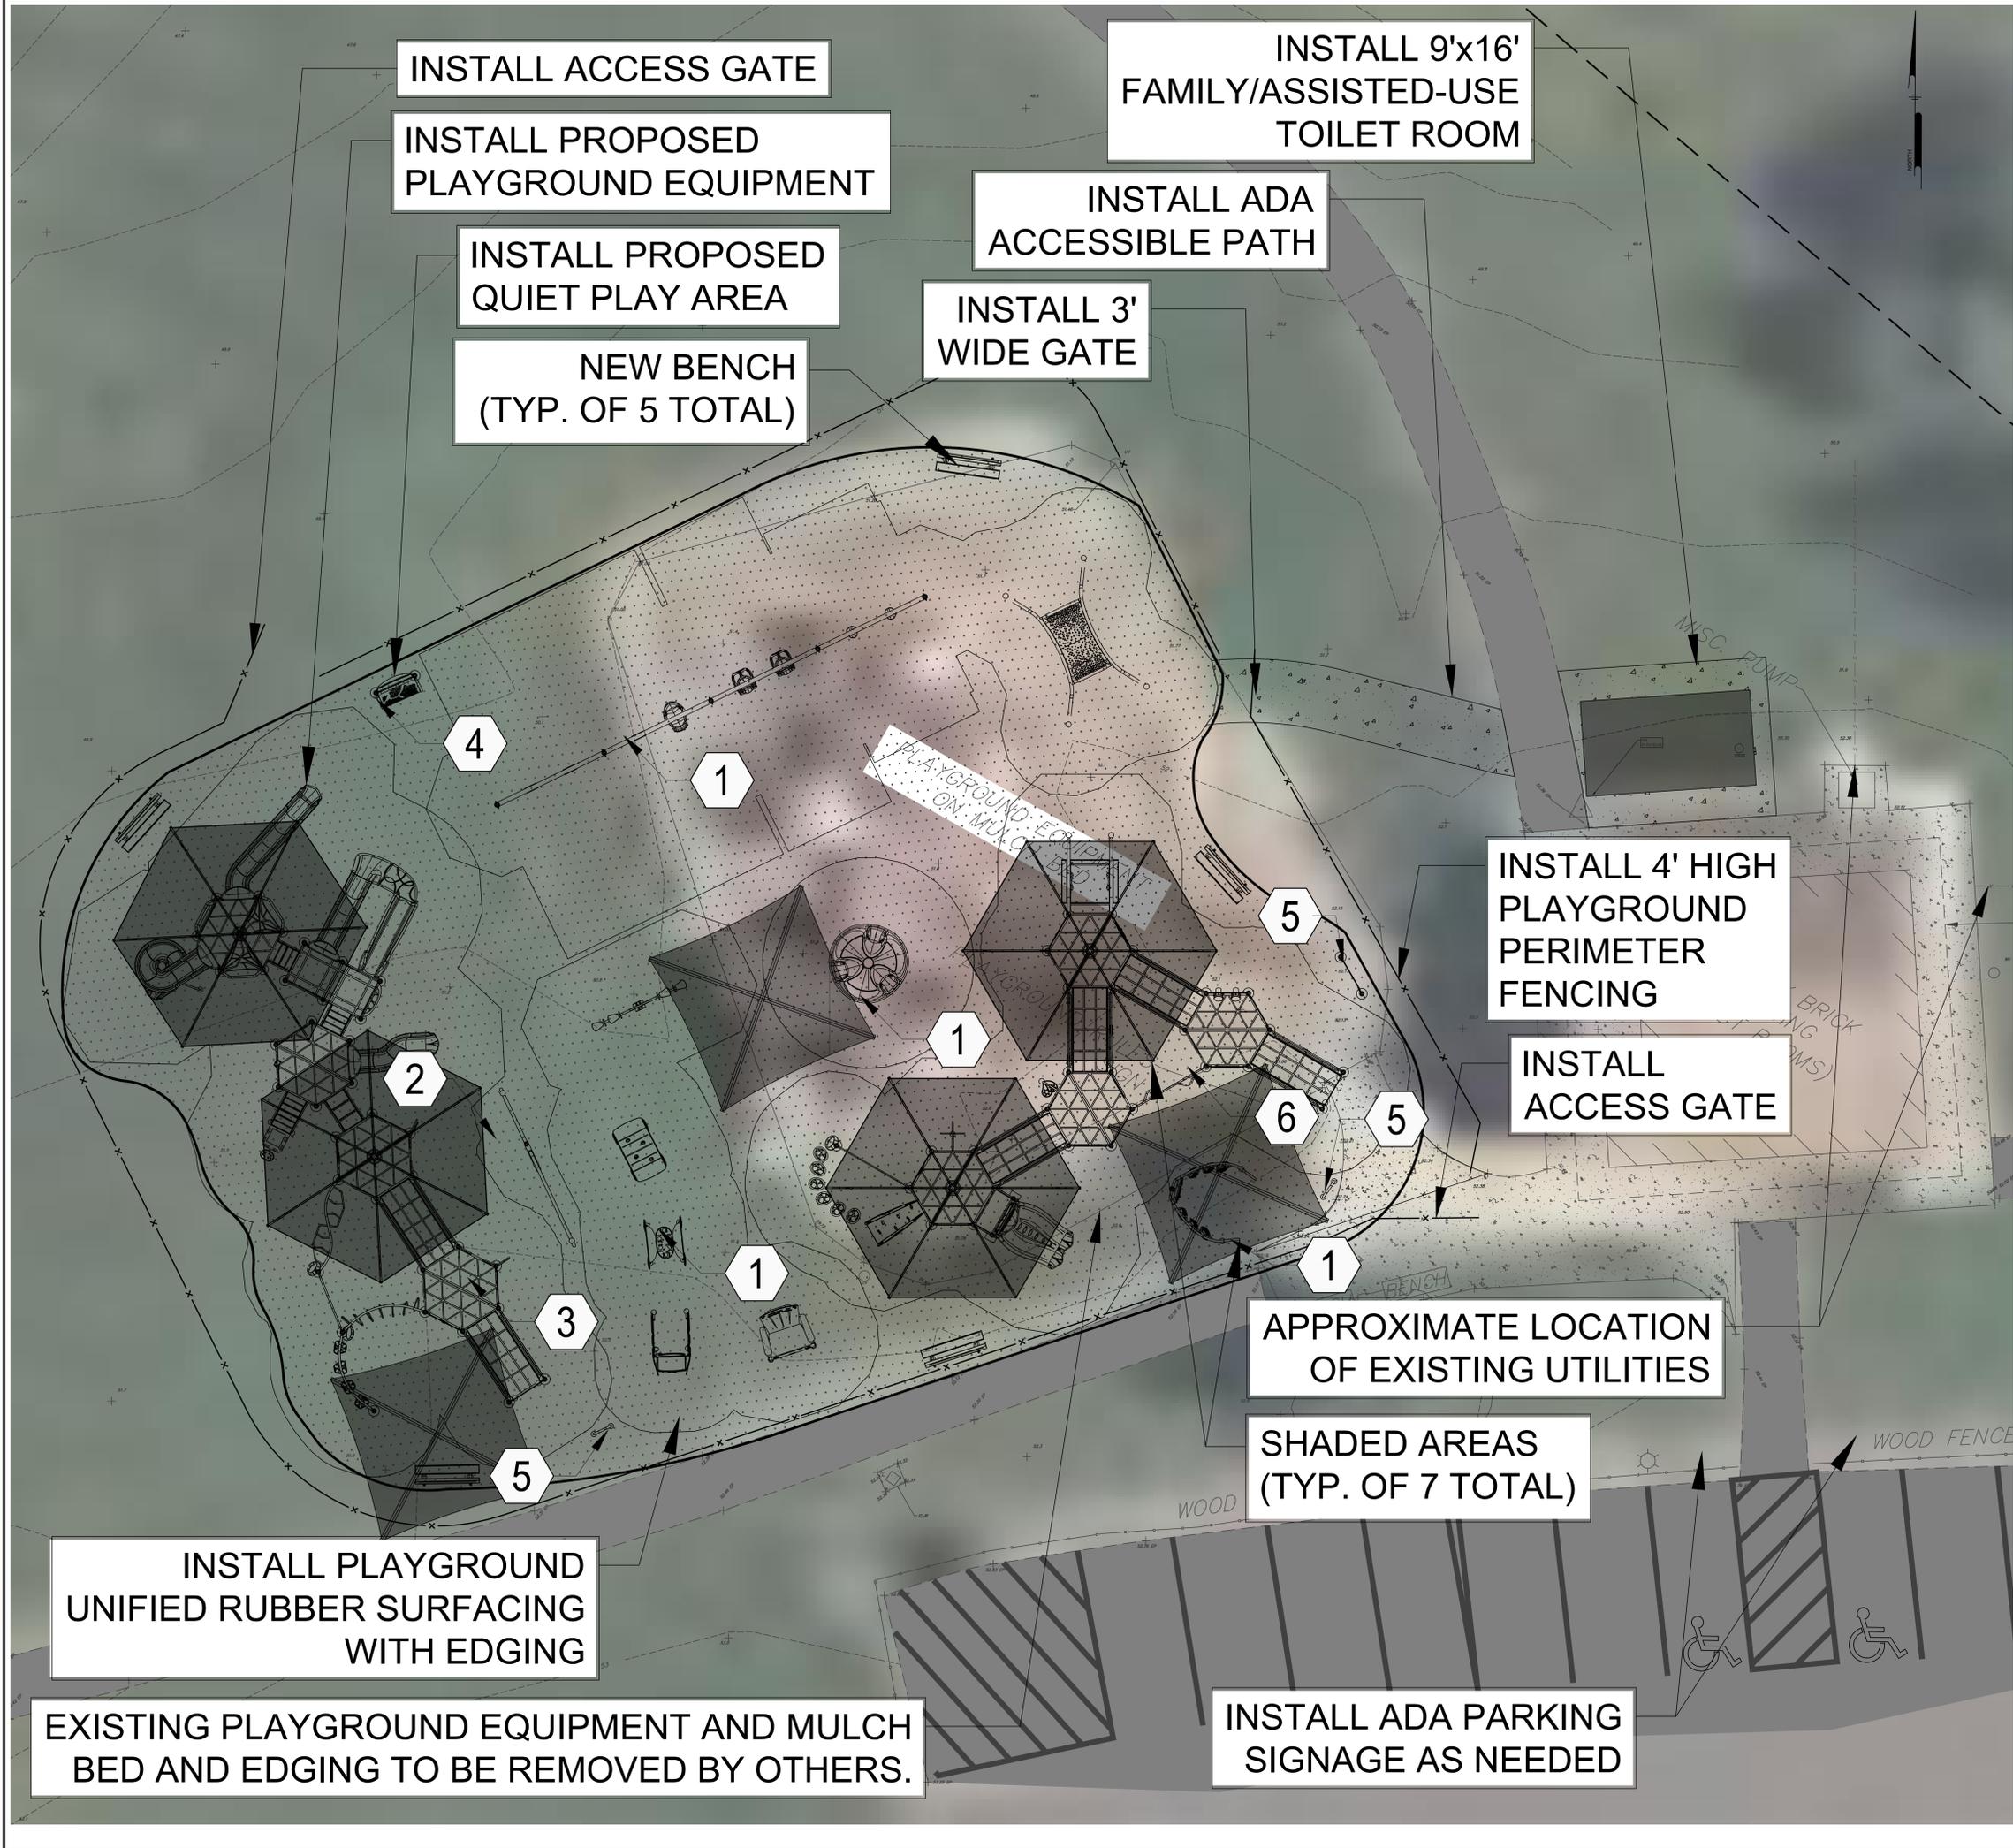

INSTALL ACCESS GATE

INSTALL PROPOSED PLAYGROUND EQUIPMENT

INSTALL PROPOSED QUIET PLAY AREA

NEW BENCH (TYP. OF 5 TOTAL)

INSTALL 9'x16' FAMILY/ASSISTED-USE TOILET ROOM

INSTALL ADA ACCESSIBLE PATH

INSTALL 3' WIDE GATE

INSTALL 4' HIGH PLAYGROUND PERIMETER FENCING

INSTALL ACCESS GATE

APPROXIMATE LOCATION OF EXISTING UTILITIES

SHADED AREAS (TYP. OF 7 TOTAL)

INSTALL PLAYGROUND UNIFIED RUBBER SURFACING WITH EDGING

EXISTING PLAYGROUND EQUIPMENT AND MULCH BED AND EDGING TO BE REMOVED BY OTHERS.

INSTALL ADA PARKING SIGNAGE AS NEEDED

- PLAYGROUND EQUIPMENT:
1. FREESTANDING EQUIPMENT/SWINGS
 2. STEMPLAY
 3. AGE 5-12 STRUCTURE
 4. SERENITY SPOT
 5. COMMUNICATION PANEL
 6. AGE 2-5 STRUCTURE

SHADED AREA NOTES:
TOTAL SHADED AREA: 2,196 SF

TOTAL PLAYGROUND AREA: 8,680 SF

SHADED AREA PERCENTAGE: 25.3 %



ALL DIMENSIONS MUST BE VERIFIED BY CONTRACTOR AND DISCREPANCIES BEFORE PROCEEDING WITH WORK

FULL THROTTLE INCLUSIVE PLAYGROUND
WESLEY BISHOP PARK PLAYGROUND 1248 NORTH CHURCH STREET, BLOCK 802, LOT 5
TOWNSHIP OF MOORESTOWN, BURLINGTON COUNTY, NEW JERSEY


CONCEPT PLAN
MOORESTOWN TOWNSHIP
111 WEST SECOND STREET
MOORESTOWN, NJ 08057


NO.	DATE	REVISIONS

PROJECT: MRSTX24022
DATE: 2024-1-10
DRAWING SCALE: 1"=50'
DRAWN BY: GP
APPROVED BY: KS

ALL DOCUMENTS PREPARED BY PENNONI ASSOCIATES AND ITS FRANCHISES OR SERVICE PROVIDERS OF THIS PROJECT ARE TO BE USED FOR THE PROJECT ONLY AND NOT TO BE REPRODUCED OR TRANSMITTED IN ANY FORM OR BY ANY MEANS, ELECTRONIC OR MECHANICAL, INCLUDING PHOTOCOPYING, RECORDING, OR BY ANY INFORMATION STORAGE AND RETRIEVAL SYSTEM, WITHOUT THE WRITTEN PERMISSION OF PENNONI ASSOCIATES. PENNONI ASSOCIATES SHALL NOT BE RESPONSIBLE FOR ANY ERRORS OR OMISSIONS IN THIS DOCUMENT. PENNONI ASSOCIATES SHALL NOT BE RESPONSIBLE FOR ANY DAMAGES, LOSSES AND EXPENSES ARISING OUT OF OR RESULTING FROM THE USE OF THIS DOCUMENT.

CM1002
SHEET 2 OF 2

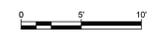

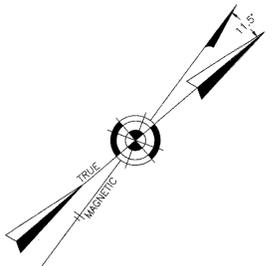

SHEET 3


SHEET 4

SHEET 6

SHEET 7

SHEET 35

SHEET 8

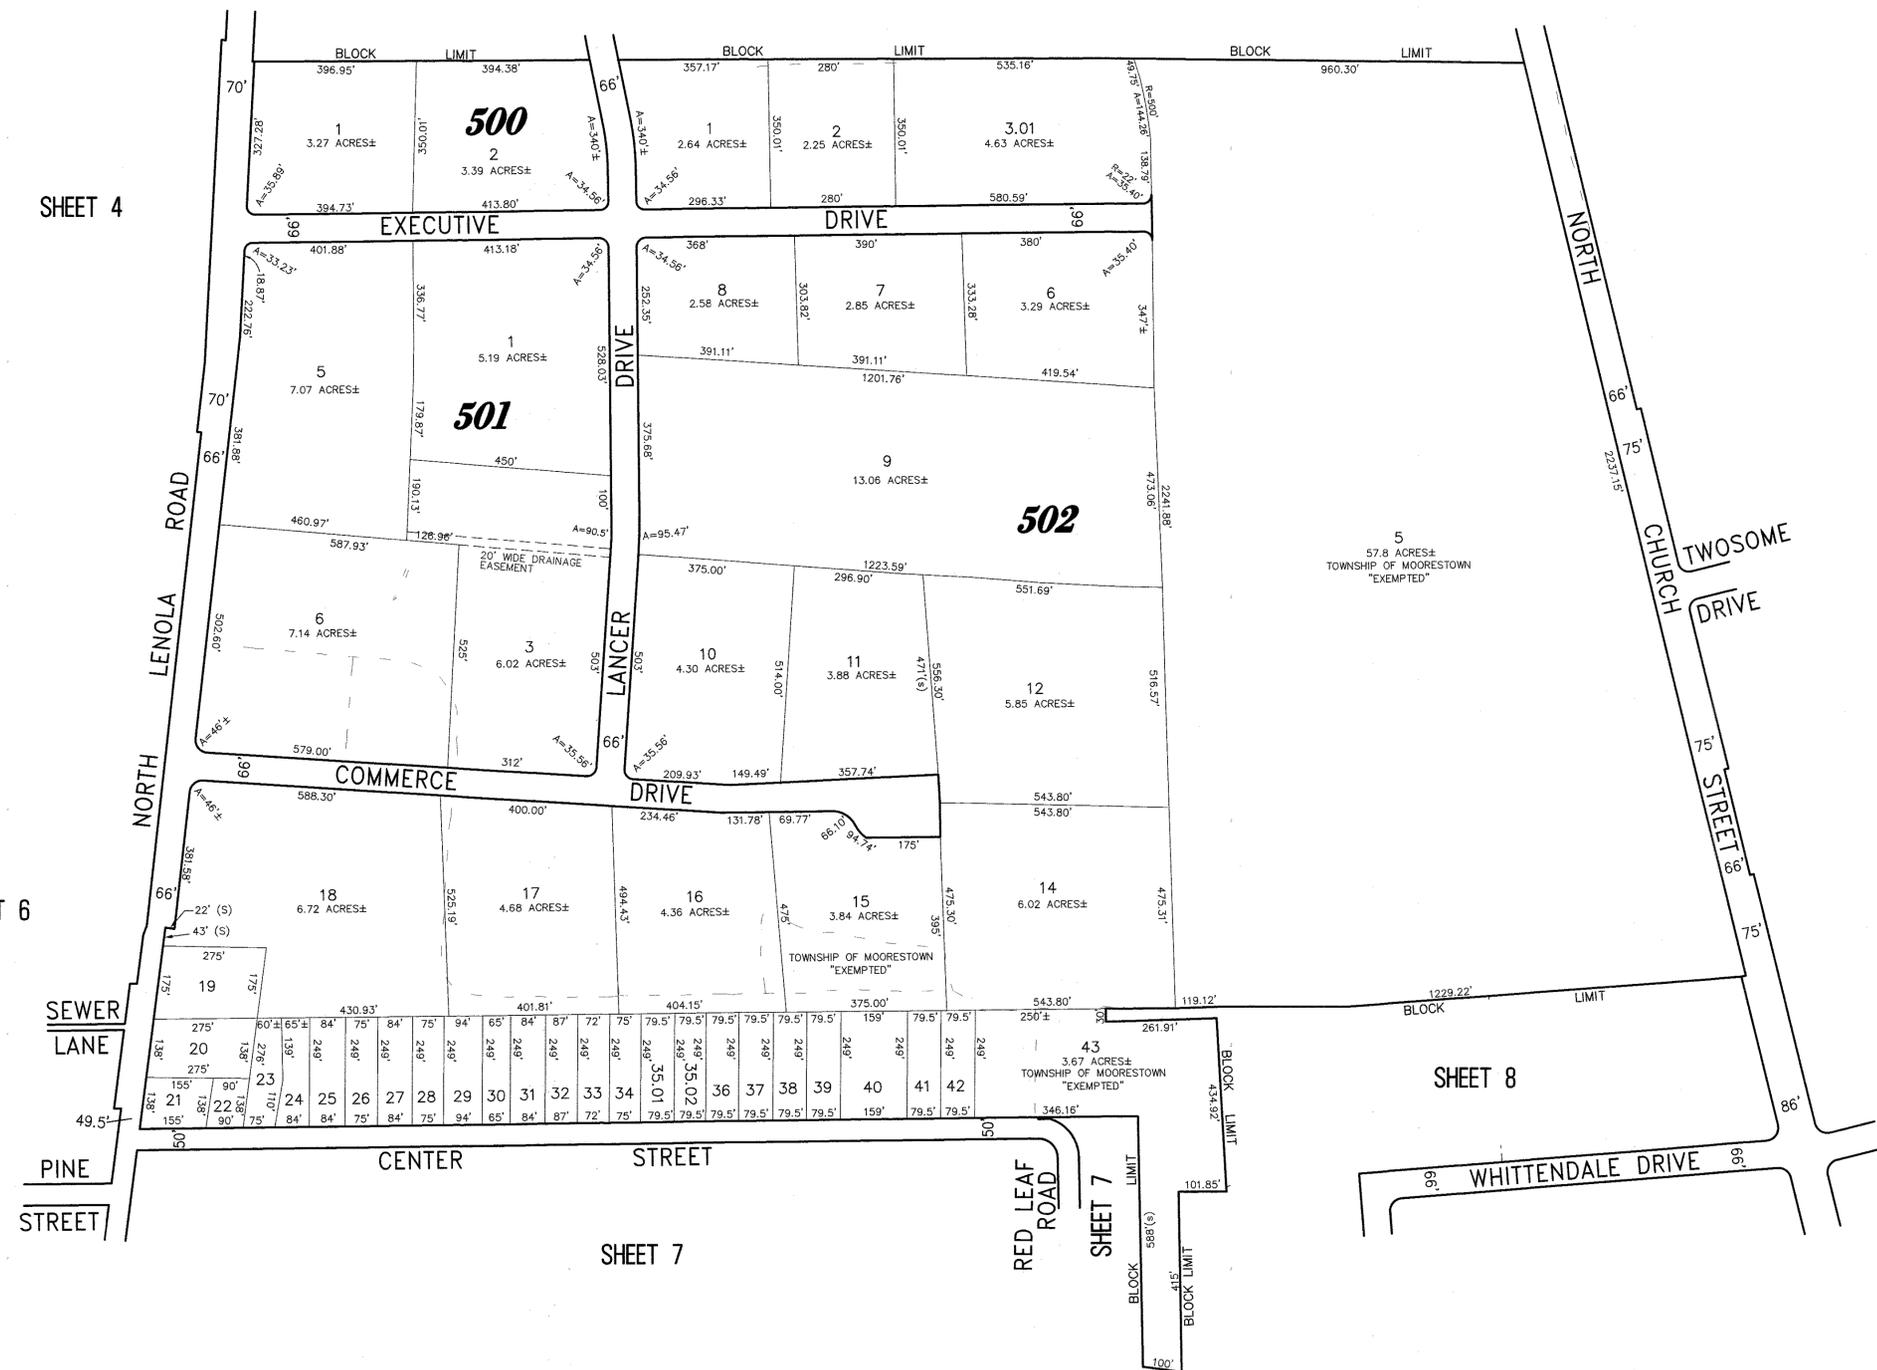

THESE SHEETS WERE SCANNED USING COMPUTER AIDED DRAFTING/DESIGN (CAD/D) BY A PREVIOUS ENGINEERING FIRM. A COPY OF THE ORIGINAL IS ON FILE WITH THE STATE OF NEW JERSEY, DIVISION OF TAXATION.

NEW JERSEY DEPARTMENT OF THE TREASURY DIVISION OF TAXATION APPROVED AS A TAX MAP PURSUANT TO THE AUTHORITY OF N.J.S.A. 54:1-15 AND N.J.S.A. 54:20-1 FOR THE DIRECTOR, DIVISION OF TAXATION. SUPERVISOR, TAX MAPS SECTION, VALUATION AND MAPPING DATE JUN 14 2018 SERIAL NO. 1089

TAX MAP TOWNSHIP OF MOORESTOWN BURLINGTON COUNTY NEW JERSEY SCALE: 1" = 200' DATE: 3-29-2006 CRAIG F. REMINGTON LAND SURVEYOR LIC. NO. 23924 REMINGTON, VERNICK & ARANGO ENGINEERS 243 ROUTE 130 - SUITE 200, BORDENTOWN, NJ 08505 (609) 298-6017, FAX (609) 298-8257 WEB SITE ADDRESS: WWW.RVE.COM

REVISED BY REMINGTON AND VERNICK ENGINEERS - 11-13-2008